


ALL DIMENSIONS SUBJECT TO MEASUREMENTS ON SITE. CONTRACTORS TO INFORM OF ANY MAJOR DISCREPANCIES SHOULD THEY APPEAR.

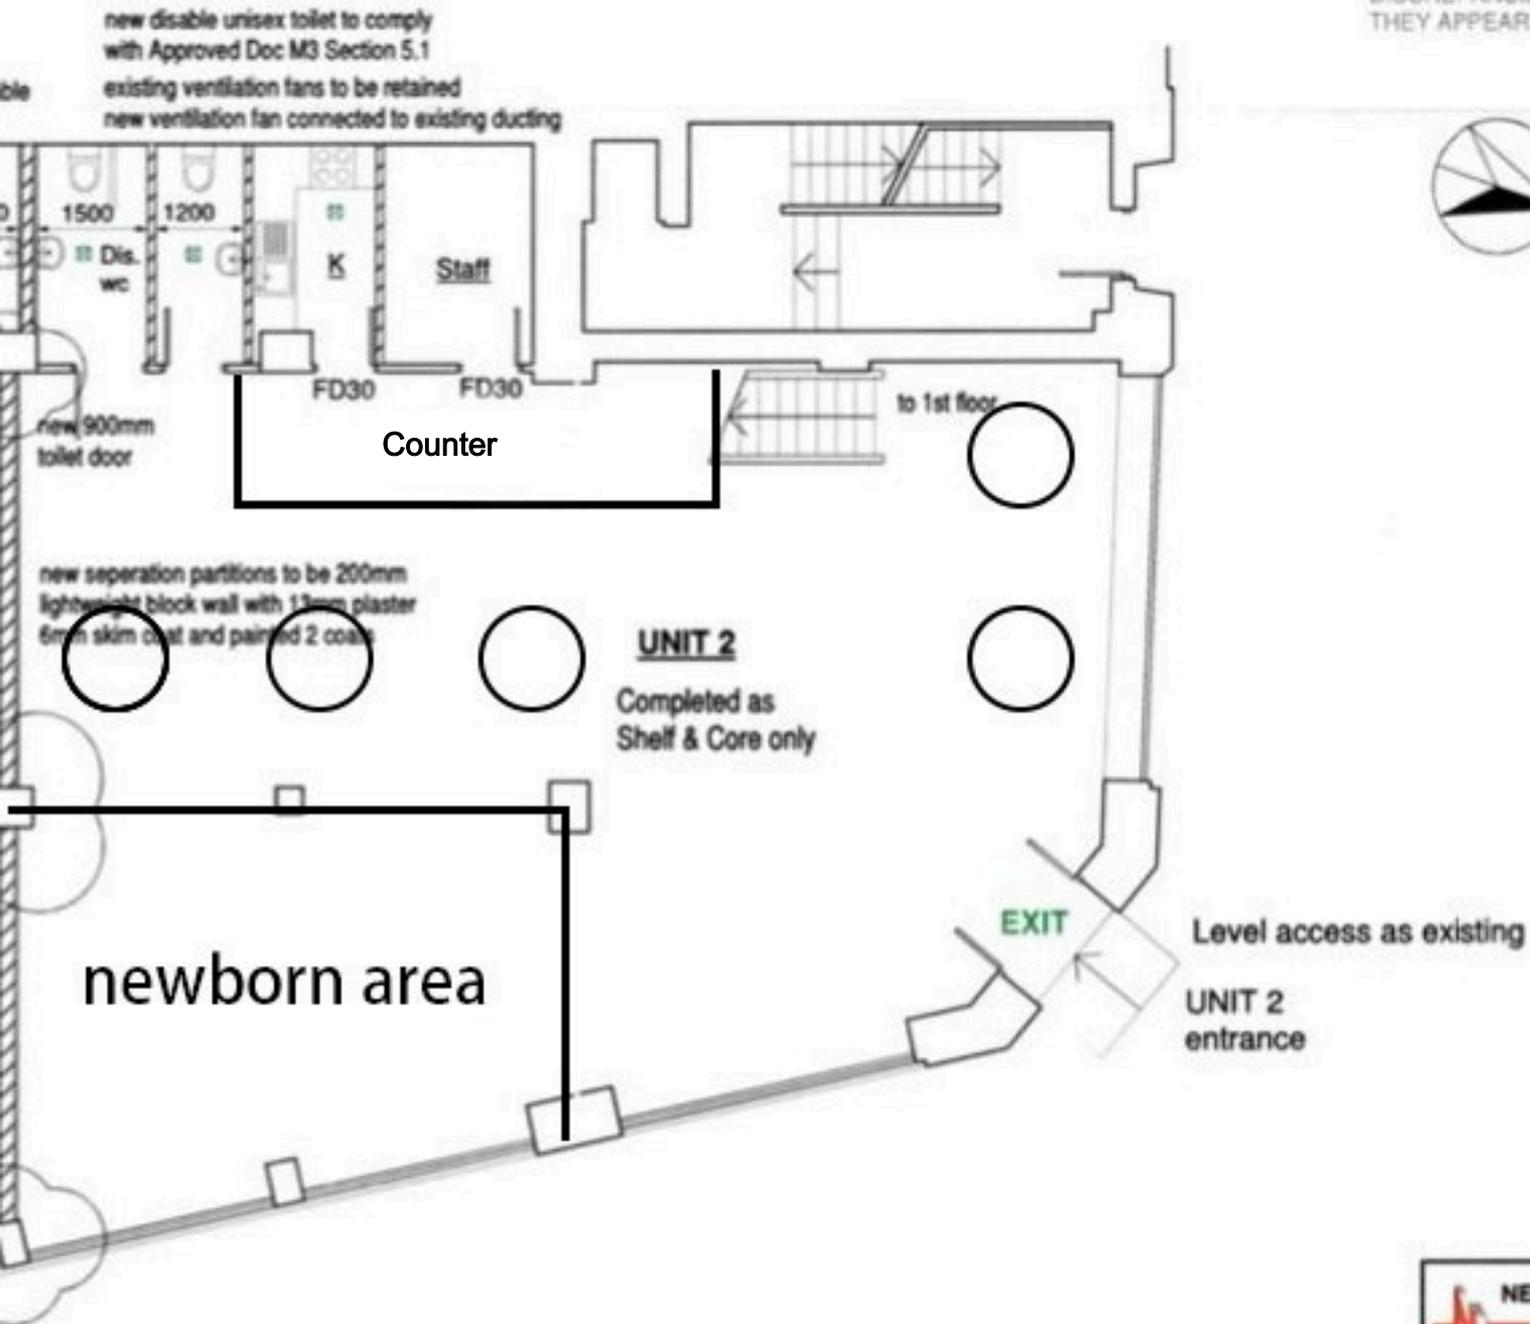

STROflame fire & acoustic
 foam expanding foam along all
 gaps between new walls and
 existing structures

KEYS

-  fire/smoke detectors
-  emergency lights
- EXIT** exit with illuminated sign
-  fire call points & sounder

NEW IMAGE DESIGN
 28 Thurston Road
 London W18 1DW
 Tel: 02080466603

Project Site:
 Unit 2
 365 Euston Road
 London
 NW1 3AR


Client:
 Mr Steve Sun

Drawing Title:
 Proposed Ground
 Floor Plan

Drawing No.:
 499/BR/02

Date: Sep/2022 Scale: 1:100 Rev: C

ALL DIMENSIONS SUBJECT TO MEASUREMENTS ON SITE. CONTRACTORS TO INFORM OF ANY MAJOR DISCREPANCIES SHOULD THEY APPEAR.

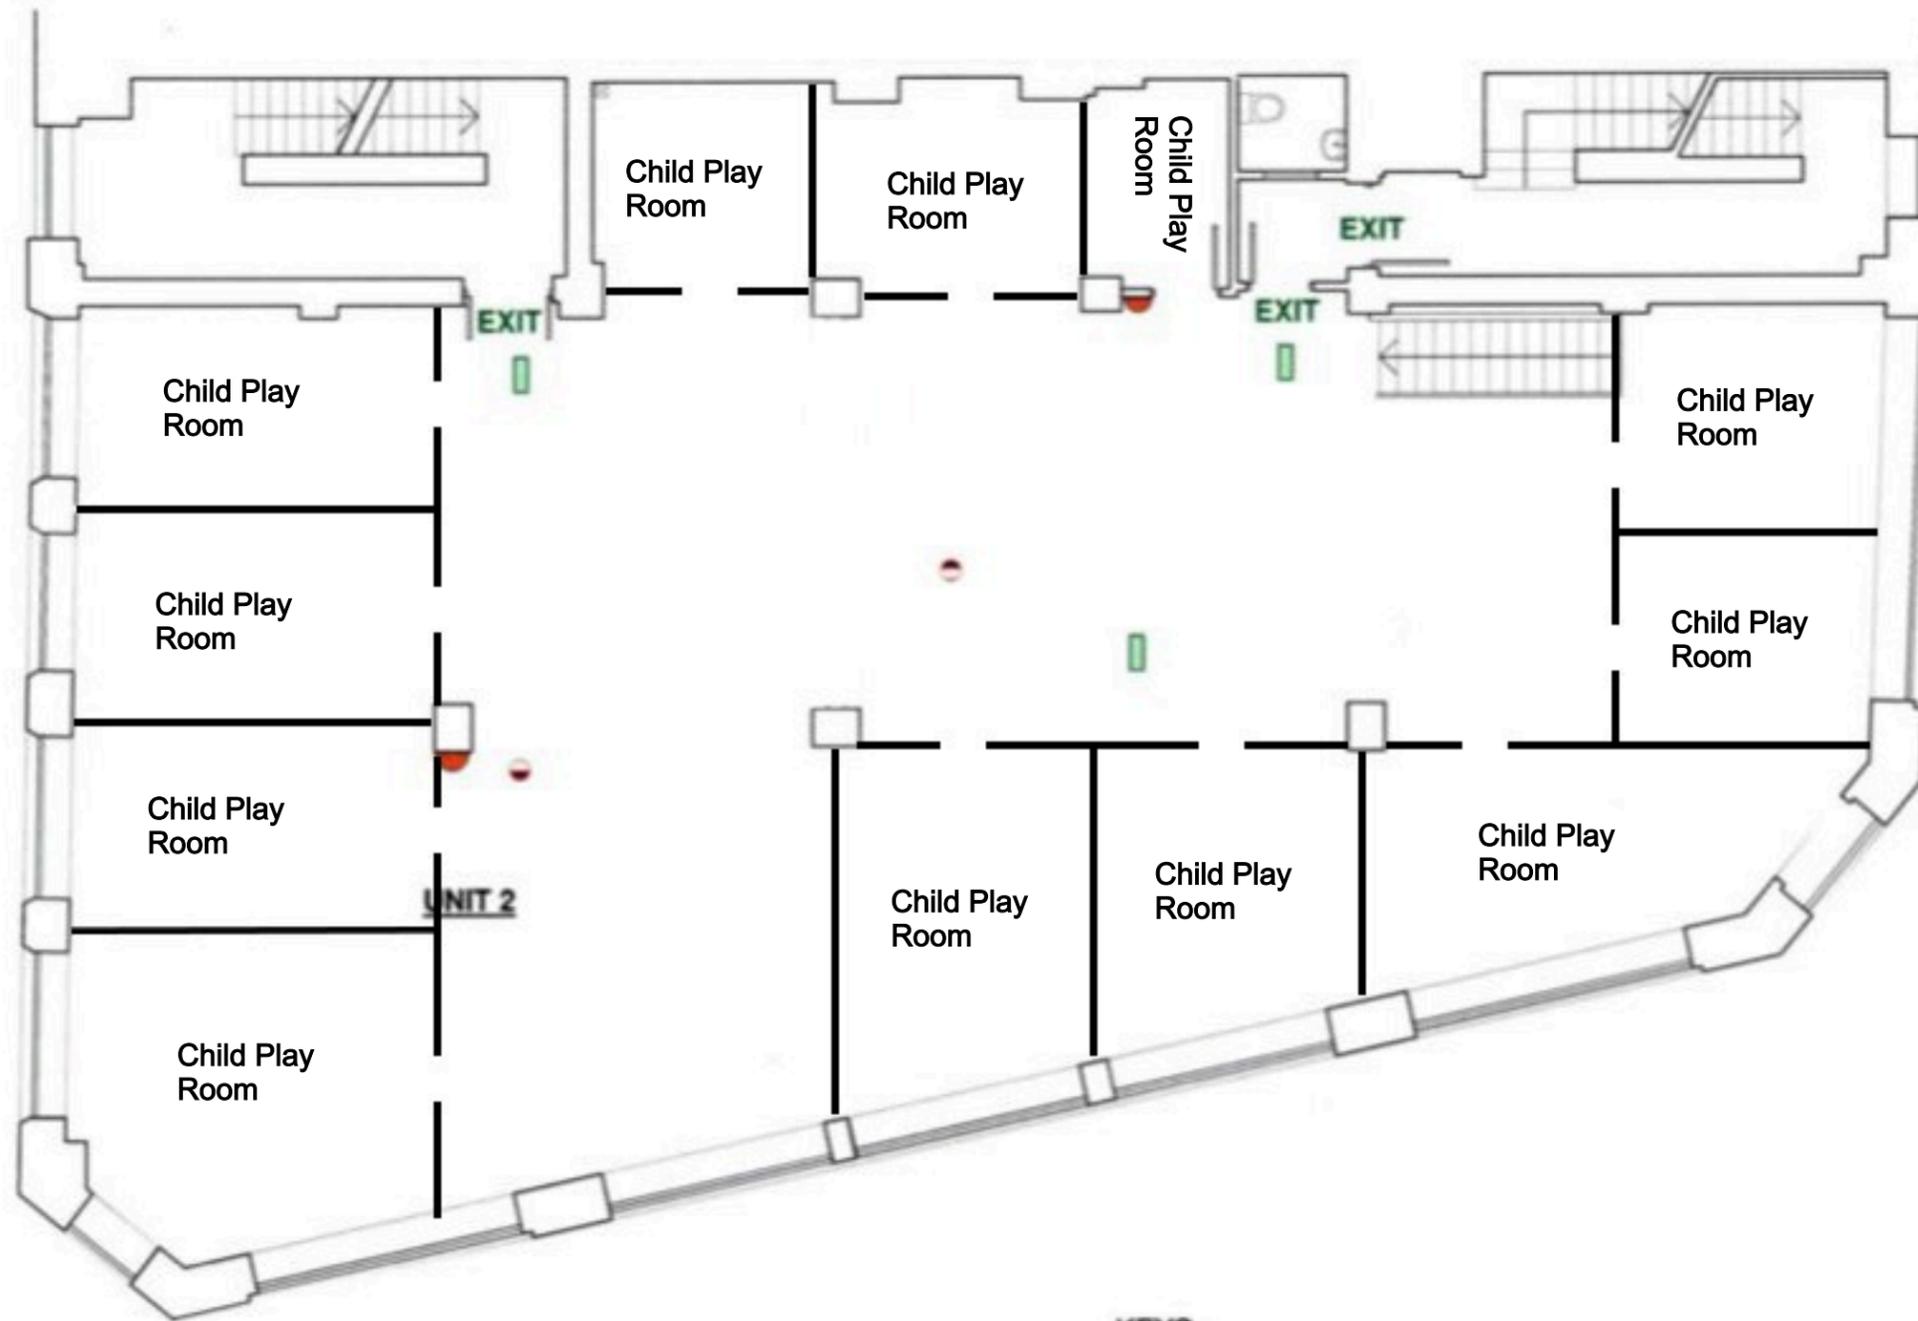

UNIT 2
 UNIT 2 includes half ground floor and whole first floor and to be completed as Shelf & Core only

KEYS

-  fire/smoke detectors
-  emergency lights
-  exit with illuminated sign
-  fire call points & sounder



NEW IMAGE DESIGN		
		
<small>24 Theobald Road London N16 1UR Tel: 02081938888</small>		
Project Site:		
Unit 2 365 Euston Road London NW1 3AR		
Client:		
Mr Steve Sun		
Drawing Title:		
Proposed First Floor Plan		
Drawing No.:		
499/BR/04		
Date:	Scale:	Rev.:
Sep/2022	1:100	C